



Plán na d. Lázeň

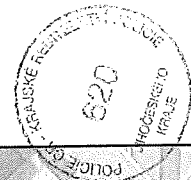

Alžb. T.

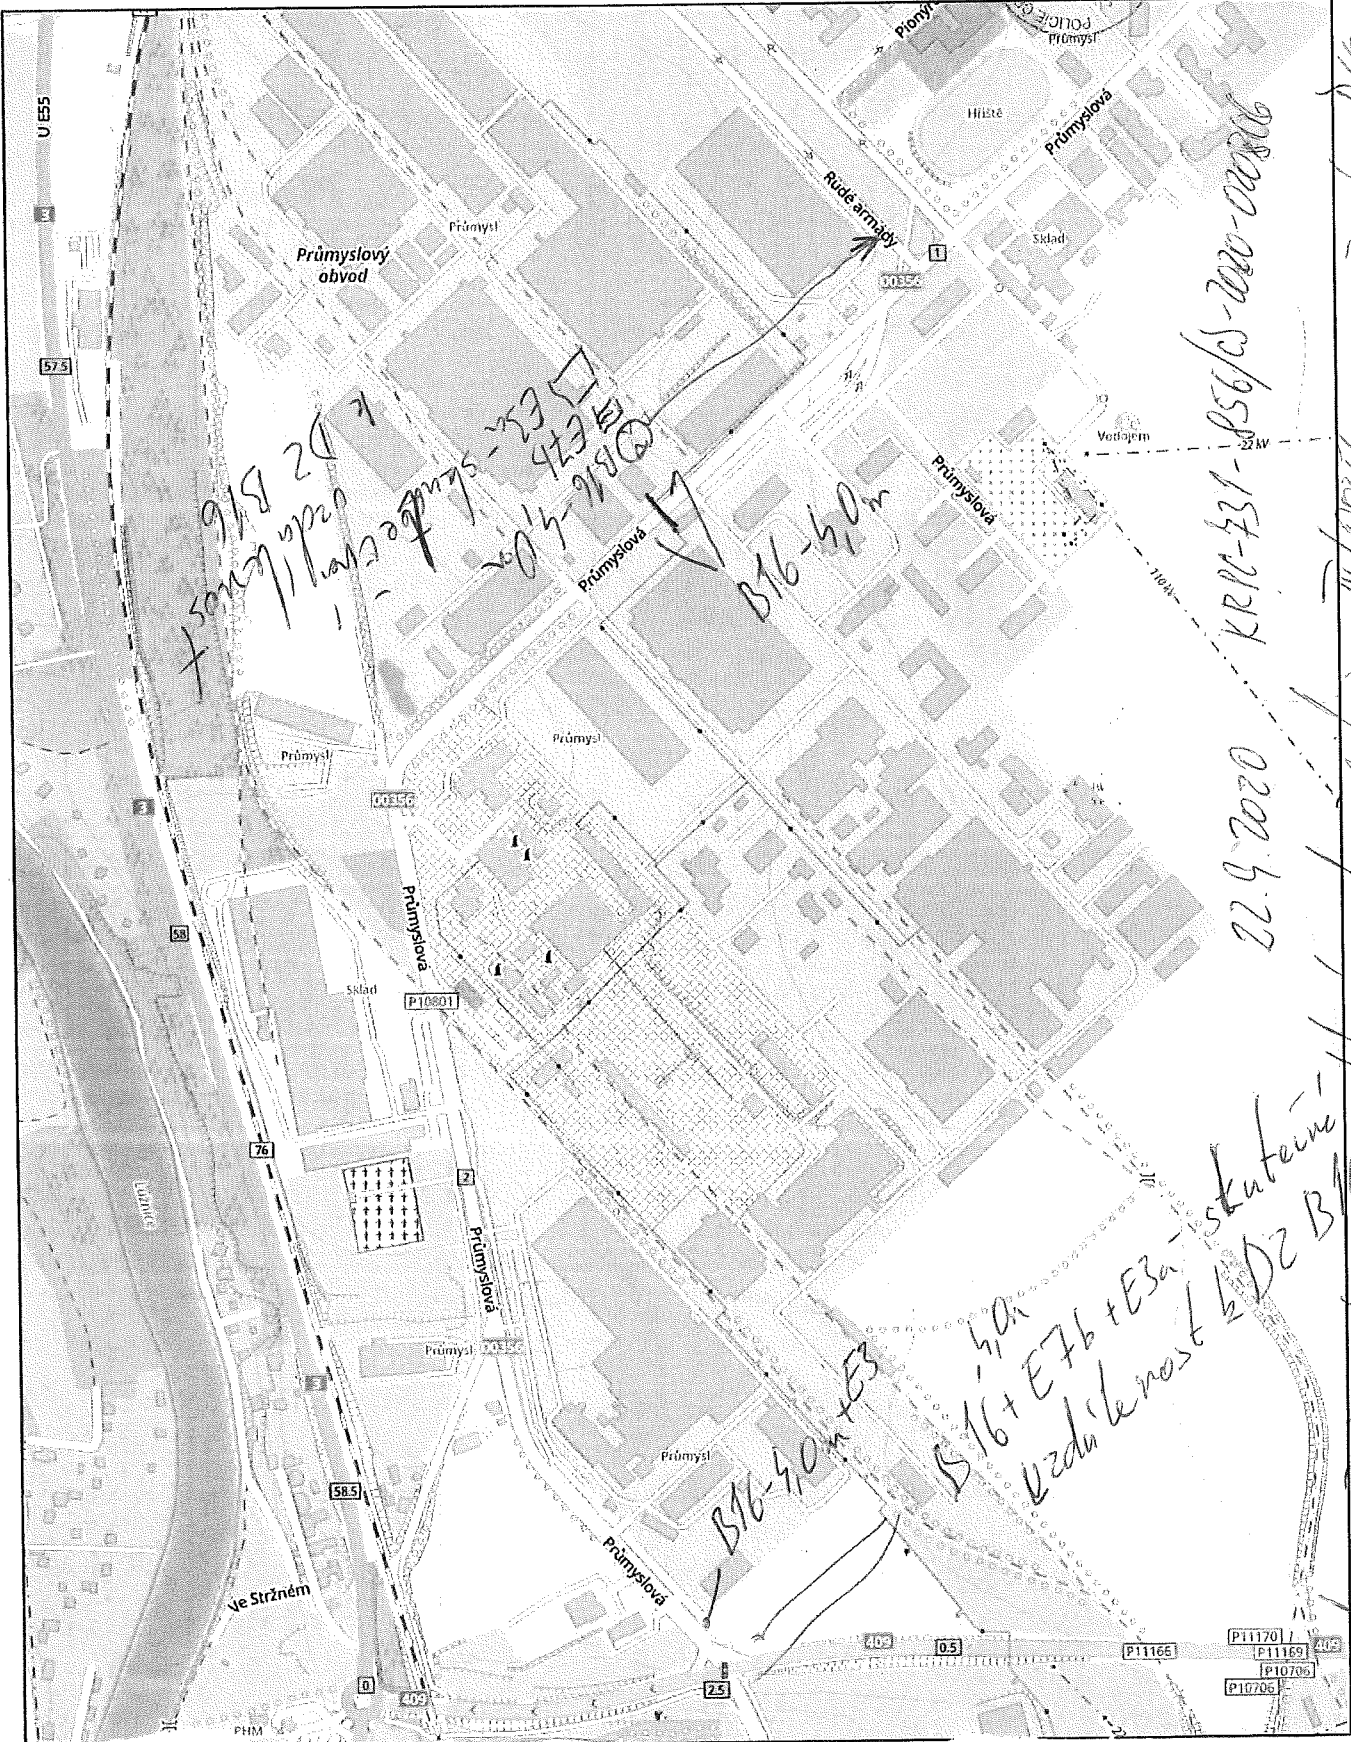

KR 10-431-856/5-200-00806

22.9.2020

Police CR DI Tábor souhlasí s d. a. s. m. u. III / 00856 a navrženým D16.